


Approved as correct:

Apr 7. 1908 *Y. Ono Anin*
Trustee

楊余氏
John Kirkwood Clarke
Emily Kaholuwakia Kahani Clarke

L.C.A. 1689.

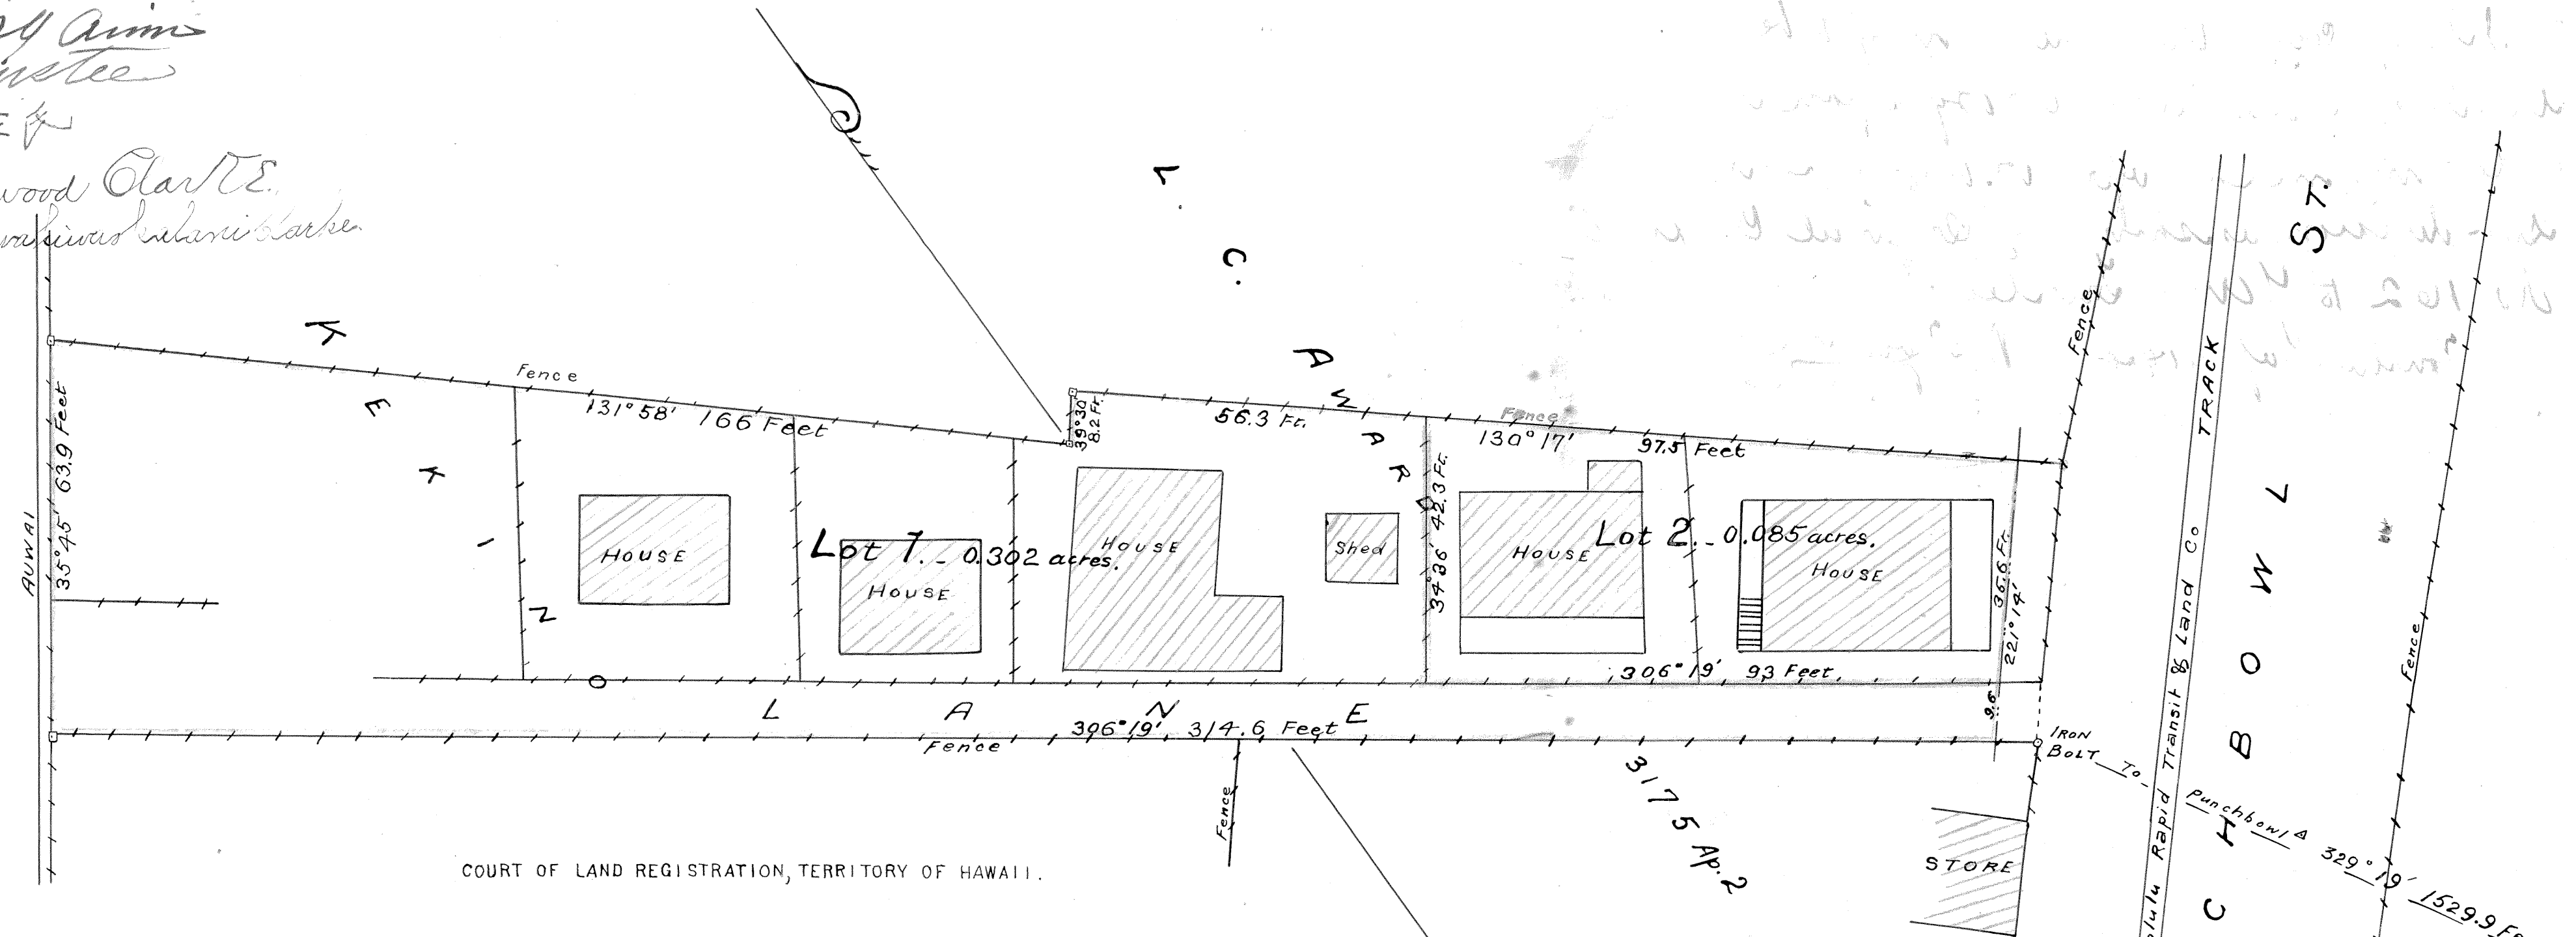

COURT OF LAND REGISTRATION, TERRITORY OF HAWAII.

Subdivisions of land described in Petition No. 129, Original Certificate No. 162, to Y. Anin, Trustee.

Lot. 1.

Commencing at a point by true azimuth $126^{\circ}19'$, 6.3 feet from an iron bolt on the northwest side of Punchbowl Street, from which iron bolt the Punchbowl Trig. Station bears by true azimuth $329^{\circ}19'$, 1529.9 ft. and running by true azimuths:

1. $221^{\circ}14'$, 9.6 feet, along strip of Government Land;
2. $126^{\circ}19'$, 93.0 " , " fence along Lot 2;
3. $214^{\circ}36'$, 42.3 " , " " " 2;
4. $130^{\circ}17'$, 56.3 " , " " ;
5. $39^{\circ}30'$, 8.2 " , " " ;
6. $131^{\circ}58'$, 166.0 " , " " ;
7. $35^{\circ}45'$, 63.9 " , " " near auwai;
8. $306^{\circ}19'$, 314.6 " , " " to the initial point.

Containing an area of 0.302 Acres.

Lot. 2.

Commencing at a point by true azimuth $221^{\circ}14'$, 9.6 feet, from the initial point of Lot. 1. as described above and running by true azimuths:

1. $221^{\circ}14'$, 35.6 feet, along strip of Government Land;
2. $130^{\circ}17'$, 97.5 " , " fence;
3. $34^{\circ}36'$, 42.3 " , " " along Lot. 1;
4. $306^{\circ}19'$, 93.0 " , " " " " to the initial point.

Containing an area of 0.085 Acres.

Honolulu, Apr. 6, 1908.

Arthur C. Alexander
Surveyor.

Description of outside boundaries and location of buildings, etc. from survey by M. D. Monsarrat.

BALDWIN & ALEXANDER
Civil Engineers & Surveyors
Honolulu, T. H.

This is to certify that the map and descriptions hereon are correct,
Arthur C. Alexander
Court Surveyor.

Honolulu, April 14/08.

No 129.

FILED
APR 19 1908
10 min. 4
Honolulu

MAP 2

Honolulu Rapid Transit & Land Co. TRACK

PUNCHBOWL STREET

ST.

$329^{\circ}19'$, 1529.9 Feet